




## 20x30 Cabin- 20' Shed Dormer

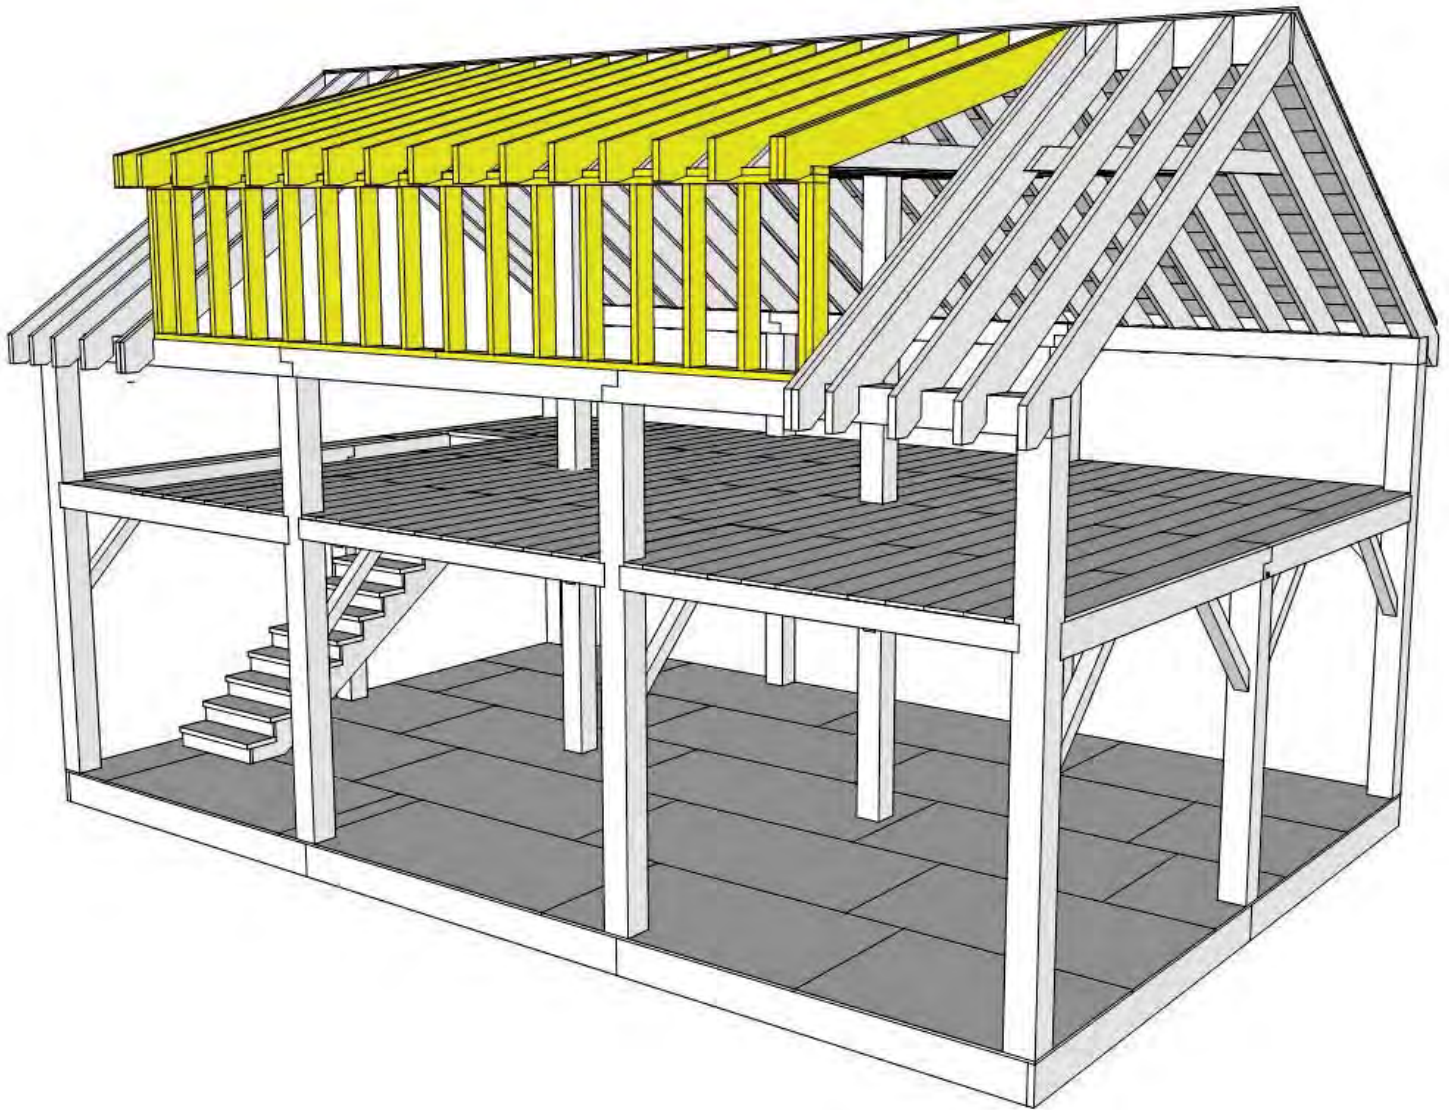

The 20' Shed dormer option consists of :

- 2x6 Hemlock framing for Dormer wall
- 18-2x10 Hemlock Rafters
- 2-8x8 Hemlock Snow Posts
- 140 Linear feet of 1x10 Pine Ship Lap Siding
- 2-1x8 Hemlock Fly Rafters and 2x6 Hemlock Blocking
- 1x12 Fascia Trim
- 1x4 Shadow Trim
- Corrugated roofing and Aluminum Flashing